


Issued for:

Rev:	Date:	Details:	Drawn:	Checked:
A	23.03.13	Kitchen waste relocated.	MRT	MRT
B	25.07.13	Kitchen / extension increased in size.	MRT	MRT

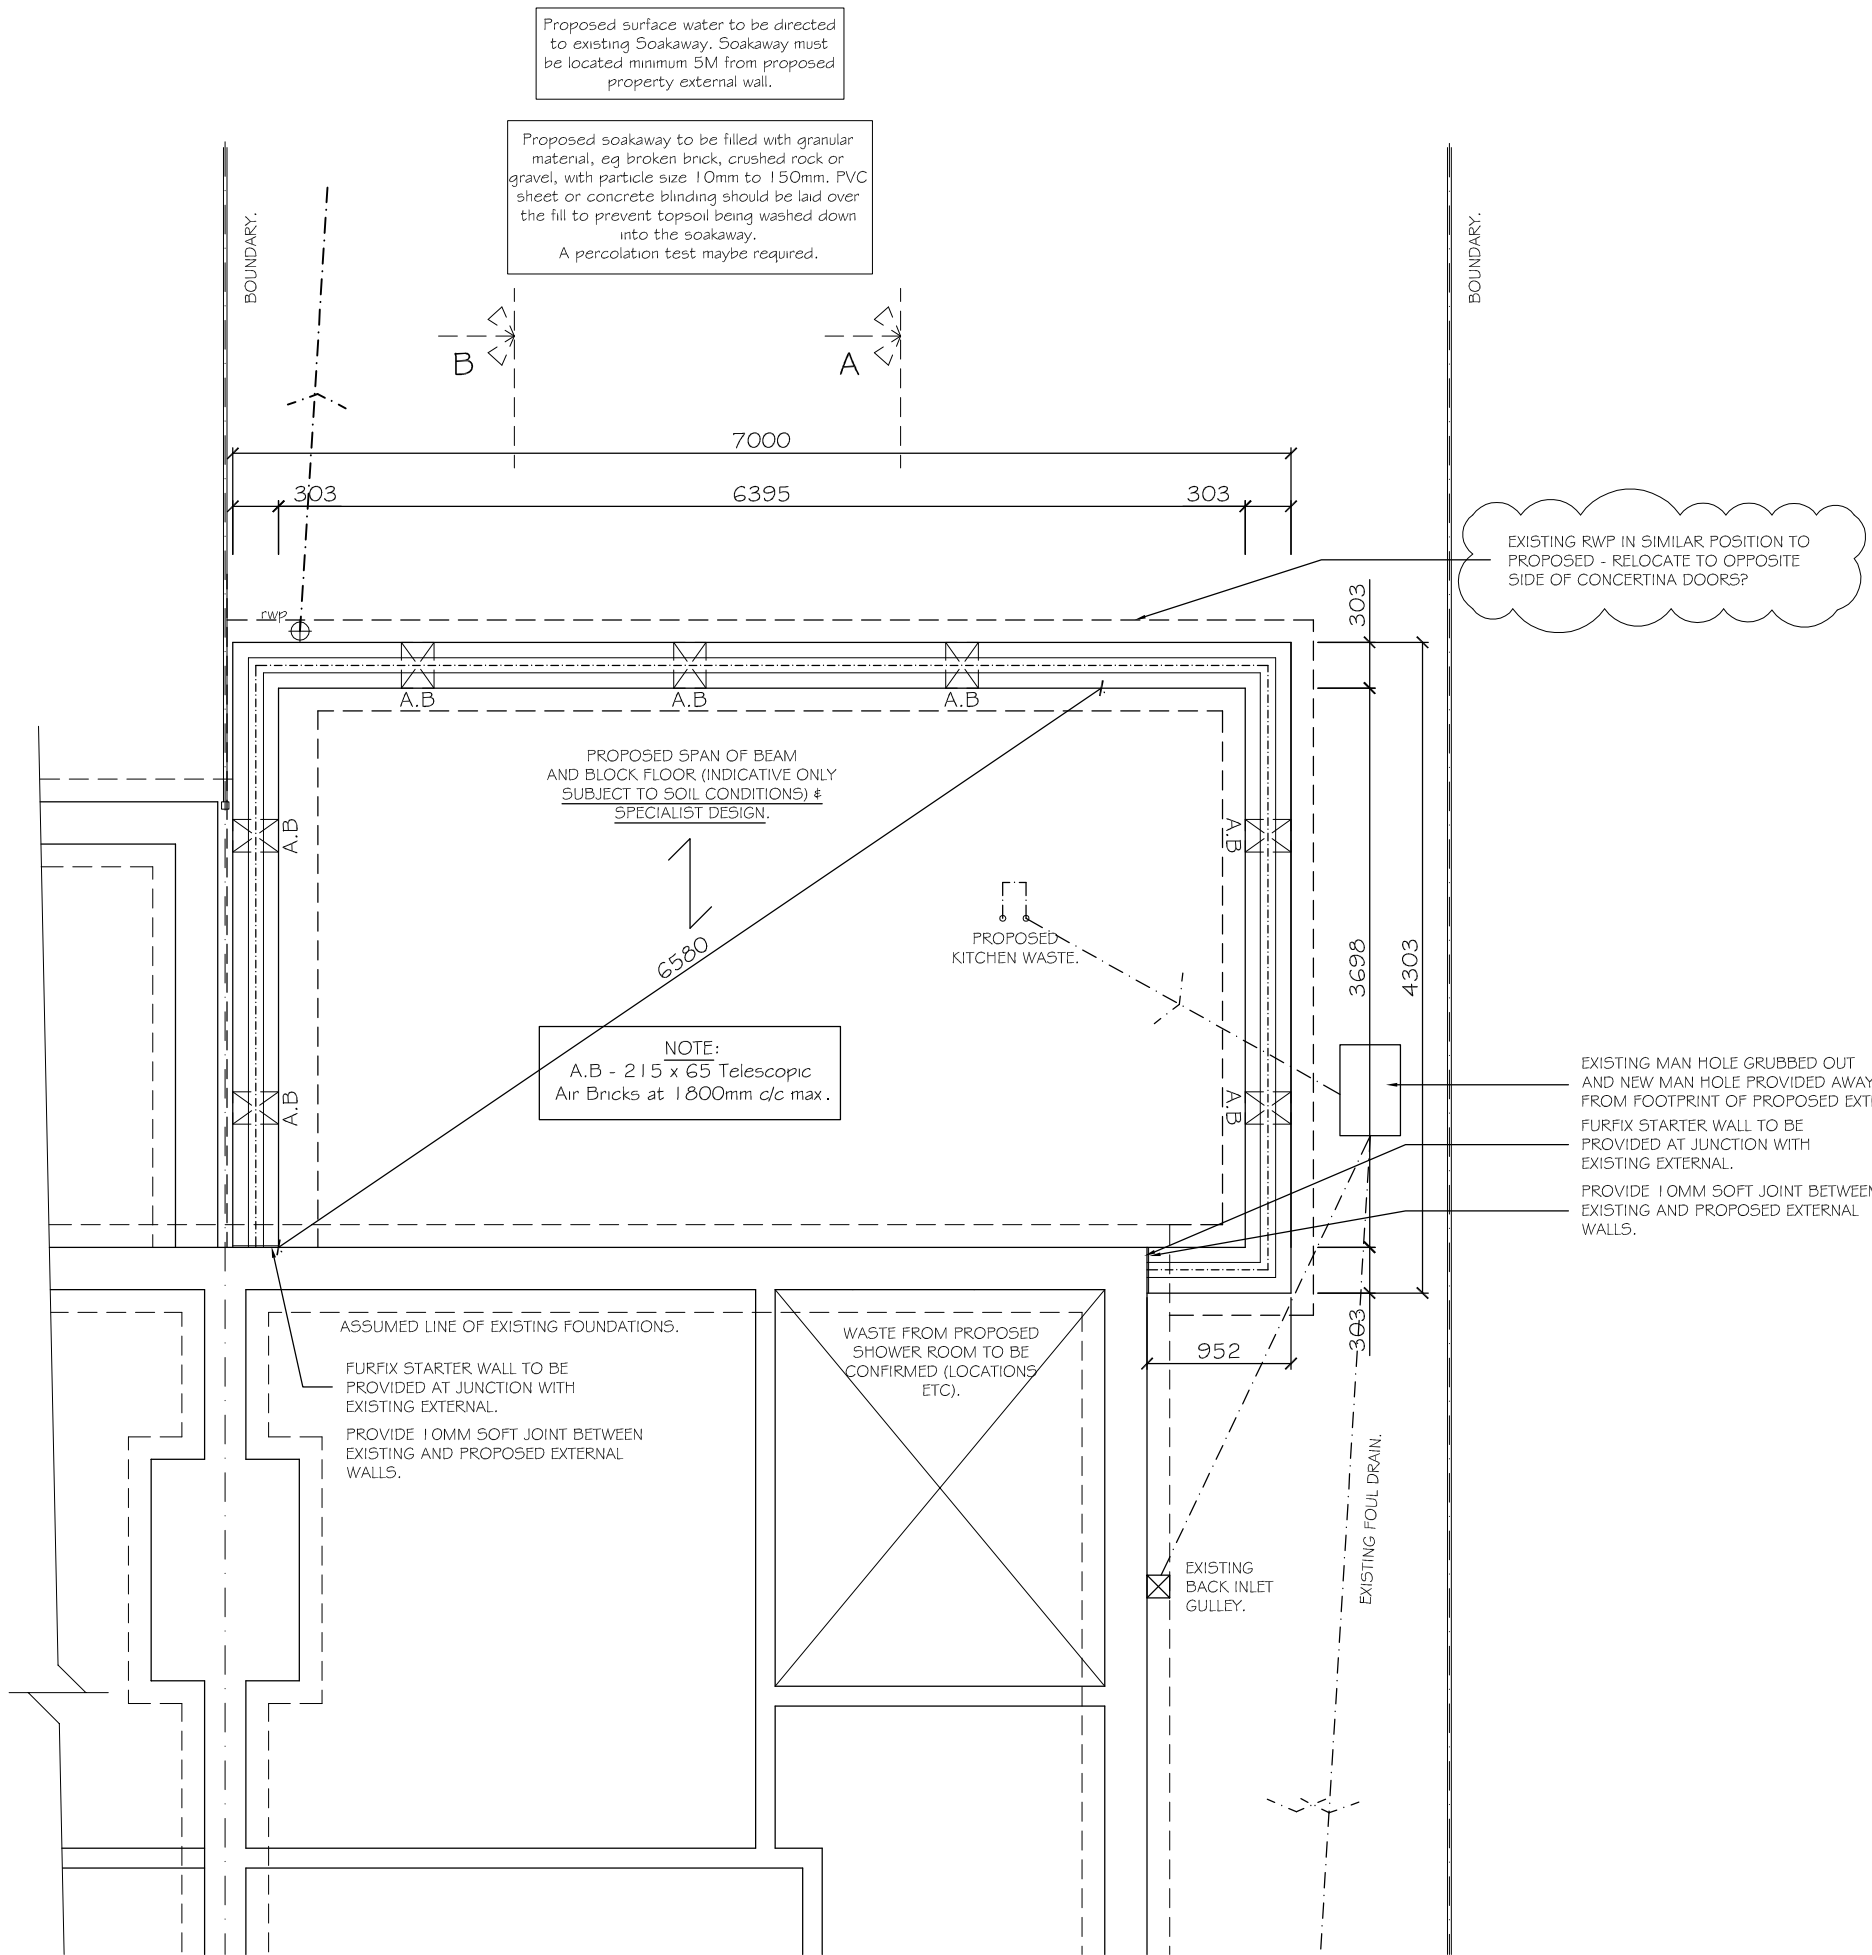

Foundation Plan 1:50 @ A3

MTArchitecture Ltd
DEPENDABLE ARCHITECTURAL SERVICES
7 Ream Close, Eynesbury, St Neots, Cambridgeshire PE192HE
www.mt-architectureltd.co.uk / info@mt-architectureltd.co.uk
01480 474708 / 07921504260

Scale:	1:50@A3	Drawing Title:	Proposed Foundation Plan.
Date:	September 2013	Project Title:	Proposed Rear Single Storey Extension, Mr G Wagstaff, 3 Mill Hill Eaton Ford, St Neots.
Drawing number:	0148/02	Revision:	B